


RINGHIERA PARAPETTO PS1 - PER MANUFATTO

Single sided fencing for concrete PS1
Geländer auf Bauwerk PS1
Glissière parapet PS1 - pour béton
Baranda parapeto PS1 - para estructuras viales

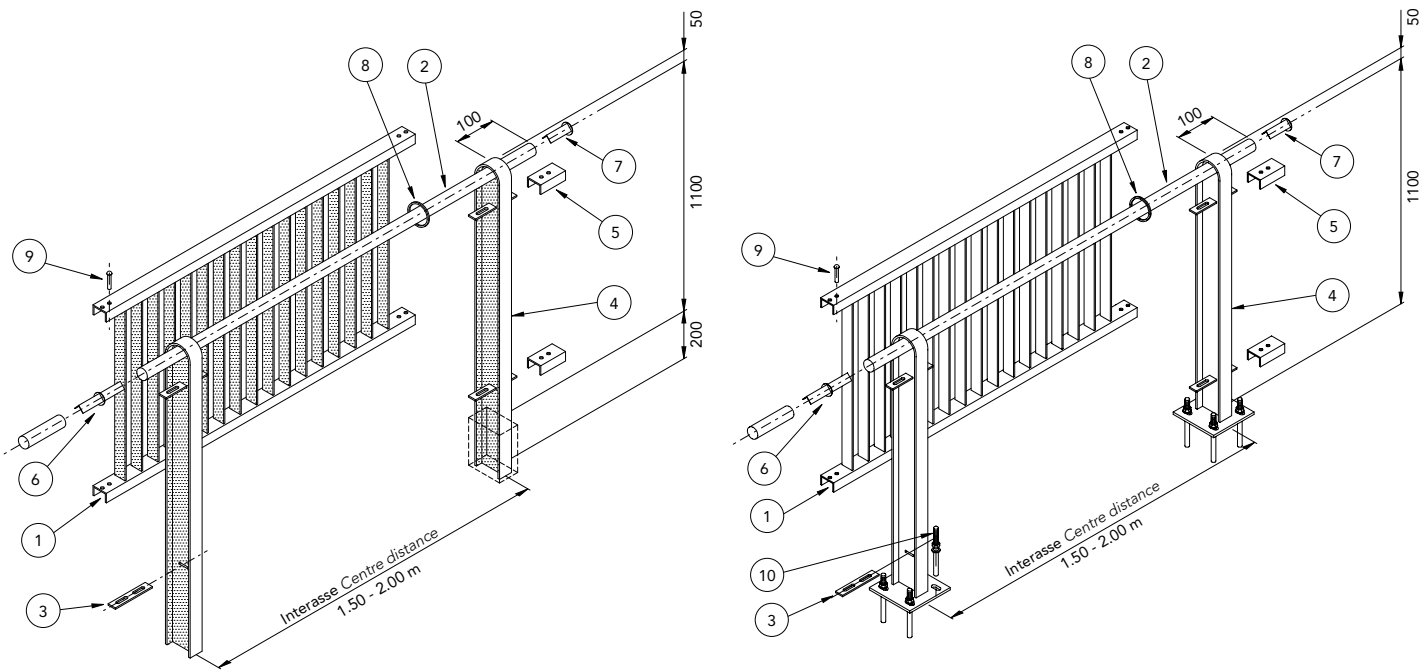

Componenti Components,
Bauteile, Composants, Elementos


Descrizione - Description		
1	Pannello Panel, Lärmschutzplatte, Panneau entraxe, Panel	1,50 - 2,00
2	Tubo corrimano Handrail tube, Handlaufrohr, Tube rambarde, Tubo pasamanos	Ø60x3 - Ø48x3 mm
3	Staffa Bracket, Bügelschraube, Étrier, Brida	35x6 L=180
4	Montante Upright, Pfosten, Montant, Puntal	INP100/INP120
5	Elemento terminale Terminal element, Abschlusselement, Extrémité, Elemento terminal	
6	Giunto per tubo corrimano Handrail tube coupling box, Verbindungsstück für Handlaufrohr, Raccord pour tube rambarde, Acoplamiento para tubo pasamanos	Ø60 - Ø48
7	Tappo per tubo corrimano Handrail tube cap, Deckel für Handlaufrohr, Bouchon pour tube rambarde, Tapón para tubo pasamanos	Ø60 - Ø48
8	Fascia fermatubo corrimano Handrail tube fastener, Handlaufrohrschelle, Fixation pour tube rambarde, Abrazadera sujeta-tubo pasamanos	
9	Bulloneria (n°8 per pannello) Bolts (nr. 8 per panel), Schrauben (8 je Blech), Boulons (8 par panneau), Tornillo (8 por panel)	M12

Componenti Components,
Bauteile, Composants, Elementos

Descrizione - Description		
1	Pannello Panel, Lärmschutzplatte, Panneau entraxe, Panel	1,50 - 2,00
2	Tubo corrimano Handrail tube, Handlaufrohr, Tube rambarde, Tubo pasamanos	Ø60x3 - Ø48x3 mm
3	Staffa Bracket, Bügelschraube, Étrier, Brida	35x6 L=180
4	Montante Upright, Pfosten, Montant, Puntal	INP100/INP120
5	Elemento terminale Terminal element, Abschlusselement, Extrémité, Elemento terminal	
6	Giunto per tubo corrimano Handrail tube coupling box, Verbindungsstück für Handlaufrohr, Raccord pour tube rambarde, Acoplamiento para tubo pasamanos	Ø60 - Ø48
7	Tappo per tubo corrimano Handrail tube cap, Deckel für Handlaufrohr, Bouchon pour tube rambarde, Tapón para tubo pasamanos	Ø60 - Ø48
8	Fascia fermatubo corrimano Handrail tube fastener, Handlaufrohrschelle, Fixation pour tube rambarde, Abrazadera sujeta-tubo pasamanos	
9	Bulloneria (n°8 per pannello) Bolts (nr. 8 per panel), Schrauben (8 je Blech), Boulons (8 par panneau), Tornillo (8 por panel)	M12
10	Tirafondo d'ancoraggio Anchor bolt, Verbundklebeankerschraube, Tire-fond d'ancrage, Varilla roscada	Ø16 mm

RINGHIERA PARAPETTO PS2- PER MANUFATTO

Single sided fencing for concrete PS2
Geländer auf Bauwerk PS2
Glissière parapet PS2 - pour béton
Baranda parapeto PS2 - para estructuras viales

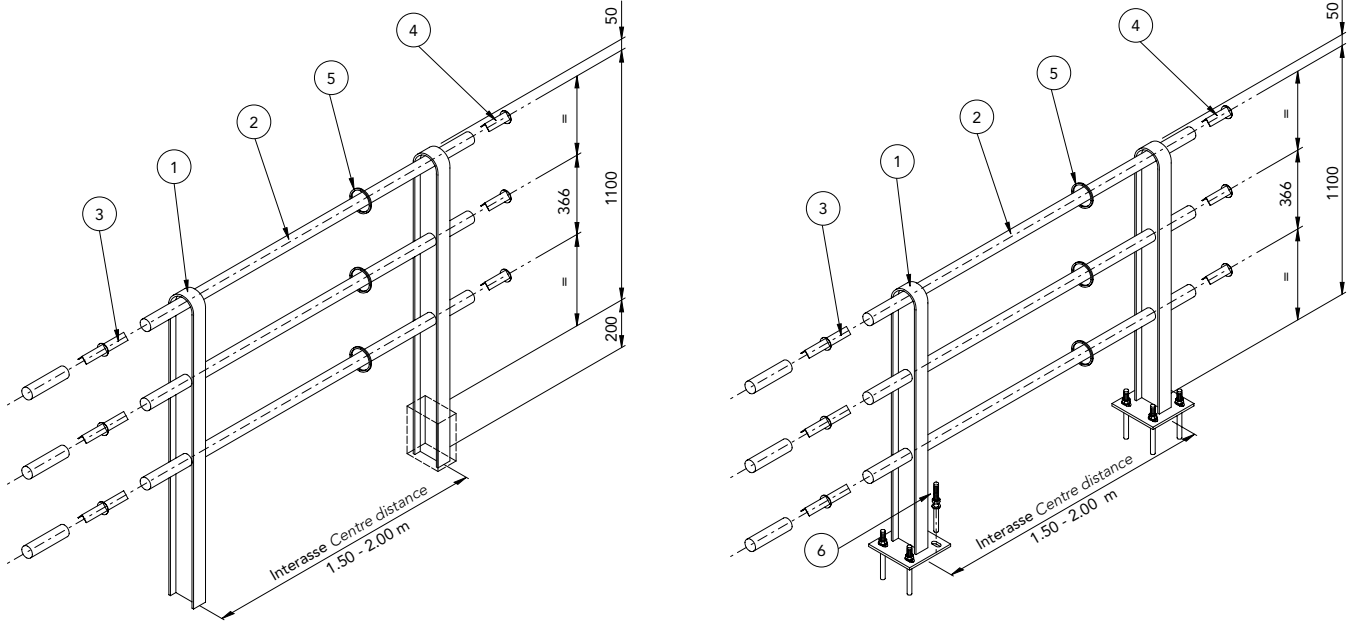

Componenti Components,
Bauteile, Composants, Elementos

Descrizione - Description		
1	Montante Upright, Pfosten, Montant, Puntal	INP100/INP120
2	Tubo corrimano Handrail tube, Handlaufrohr, Tube rambarde, Tubo pasamanos	Ø60x3 mm
3	Giunto per tubo corrimano Handrail tube coupling box, Verbindungsstück für Handlaufrohr, Raccord pour tube rambarde, Acoplamiento para tubo pasamanos	Ø60 - Ø48
4	Tappo per tubo corrimano Handrail tube cap, Deckel für Handlaufrohr, Bouchon pour tube rambarde, Tapón para tubo pasamanos	Ø60 - Ø48
5	Fascia fermatubo corrimano Handrail tube fastener, Handlaufrohrschelle, Fixation pour tube rambarde, Abrazadera sujeta-tubo pasamanos	

Componenti Components,
Bauteile, Composants, Elementos

Descrizione - Description		
1	Montante Upright, Pfosten, Montant, Puntal	INP100/INP120
2	Tubo corrimano Handrail tube, Handlaufrohr, Tube rambarde, Tubo pasamanos	Ø60x3 - Ø48x3 mm
3	Giunto per tubo corrimano Handrail tube coupling box, Verbindungsstück für Handlaufrohr, Raccord pour tube rambarde, Acoplamiento para tubo pasamanos	Ø60 - Ø48
4	Tappo per tubo corrimano Handrail tube cap, Deckel für Handlaufrohr, Bouchon pour tube rambarde, Tapón para tubo pasamanos	Ø60 - Ø48
5	Fascia fermatubo corrimano Handrail tube fastener, Handlaufrohrschelle, Fixation pour tube rambarde, Abrazadera sujeta-tubo pasamanos	
6	Tirafondo d'ancoraggio Anchor bolt, Verbundklebeankerschraube, Tire-fond d'ancrage, Varilla roscada	Ø16 mm